


LEGEND

1. THIS DRAWING SHOWS DESIGN INTENT ONLY
2. BEFORE COMMENCEMENT OF WORK THE DESIGNER WILL REFER TO THE DESIGNER'S RISK ASSESSMENT
3. THIS IS NOT A CONSTRUCTION DRAWING & THEREFORE DOES NOT SHOW ALL BENDS, TEE, SETS ETC. THAT MAY BE NECESSARY FOR CONSTRUCTION. THE DESIGNER'S RISK ASSESSMENT WILL BE MAINTAINED AND ACCESS SERVICES SUB-CONTRACTORS DEEMED TO BE RESPONSIBLE FOR ALL SUCH WORKS TO PRODUCTION TO COMPLETE A FULLY COORDINATED LAYOUT

KEY

- - - - SITE BOUNDARY 52,993m
- - - - PLOT A BOUNDARY 13,799m
- - - - PLOT B BOUNDARY 9,570m
- - - - PLOT C BOUNDARY 8,219m
- - - - PLOT D BOUNDARY 11,166m
- - - - CYCLE PATH BOUNDARY TO M6 648m
- ACCESS ROAD 2,657m

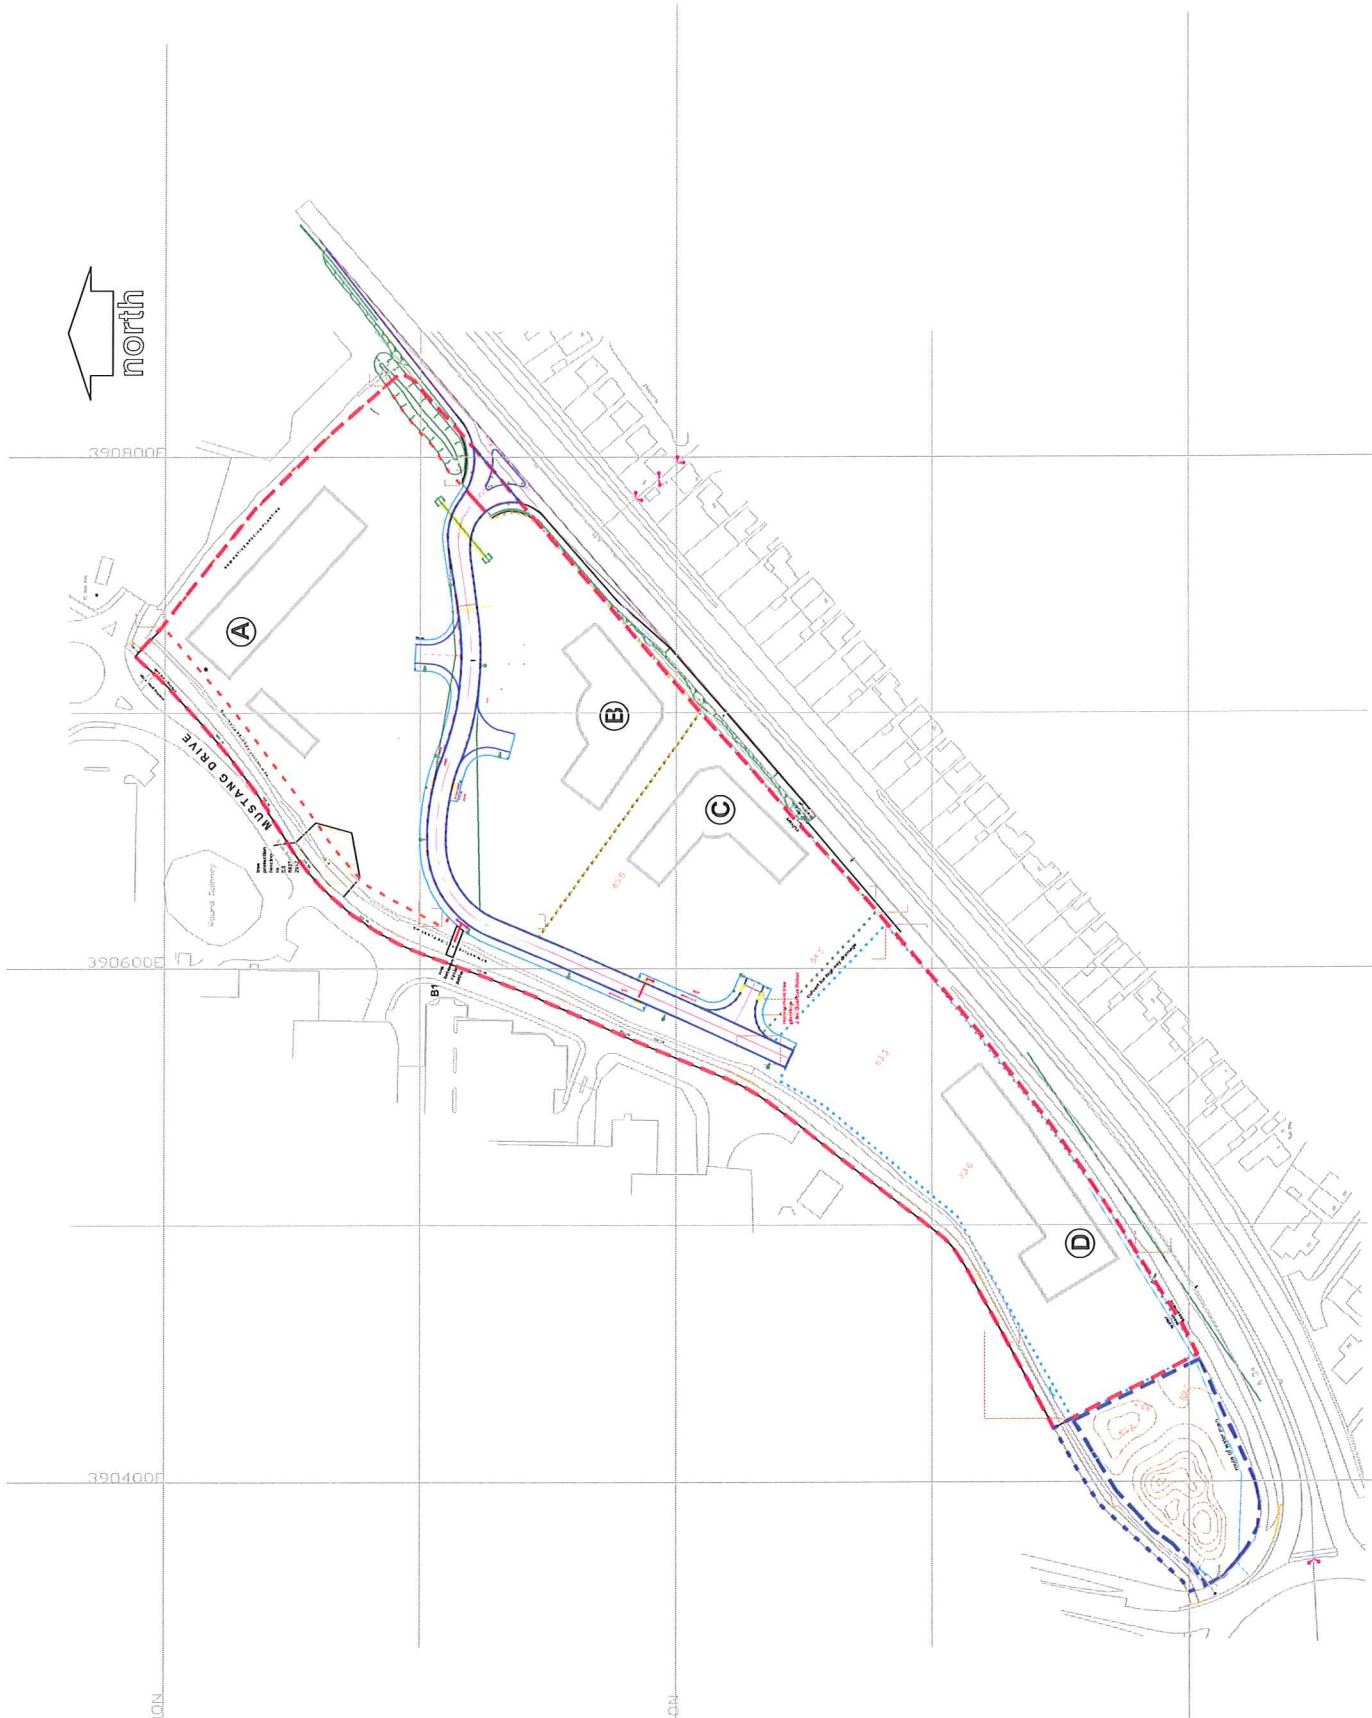

WRIGHT DESIGN & Management	
Wright Design & Management Building Services Consulting Engineers Innovation Centre 1 Devon Way Longbridge Technology Park Birmingham B31 2J5 Tel: +44 (0) 121 222 5305 Fax: +44 (0) 121 222 5556 www.wrightdm.co.uk	
INCLEWOOD INVESTMENTS LIMITED CHESWELL PARK, STAFFORD	
SITE BOUNDARIES	
DATE	12/30/15/008
DRAWN BY	...
CHECKED BY	...
APPROVED BY	...
SCALE	...
PROJECT NO.	...
ISSUE NO.	...
DATE	...